




RIGHT ELEVATION SCALE 1/4"=1'-0"

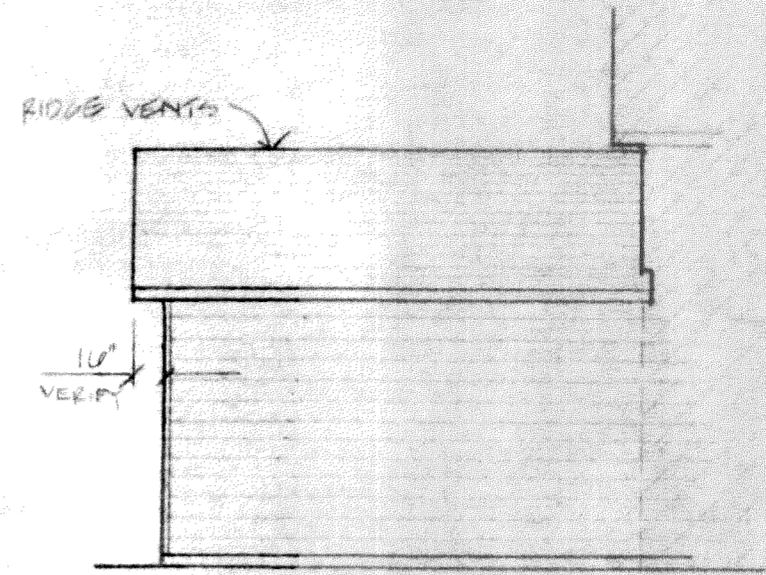

BACK ELEVATION SCALE 1/4"=1'-0"

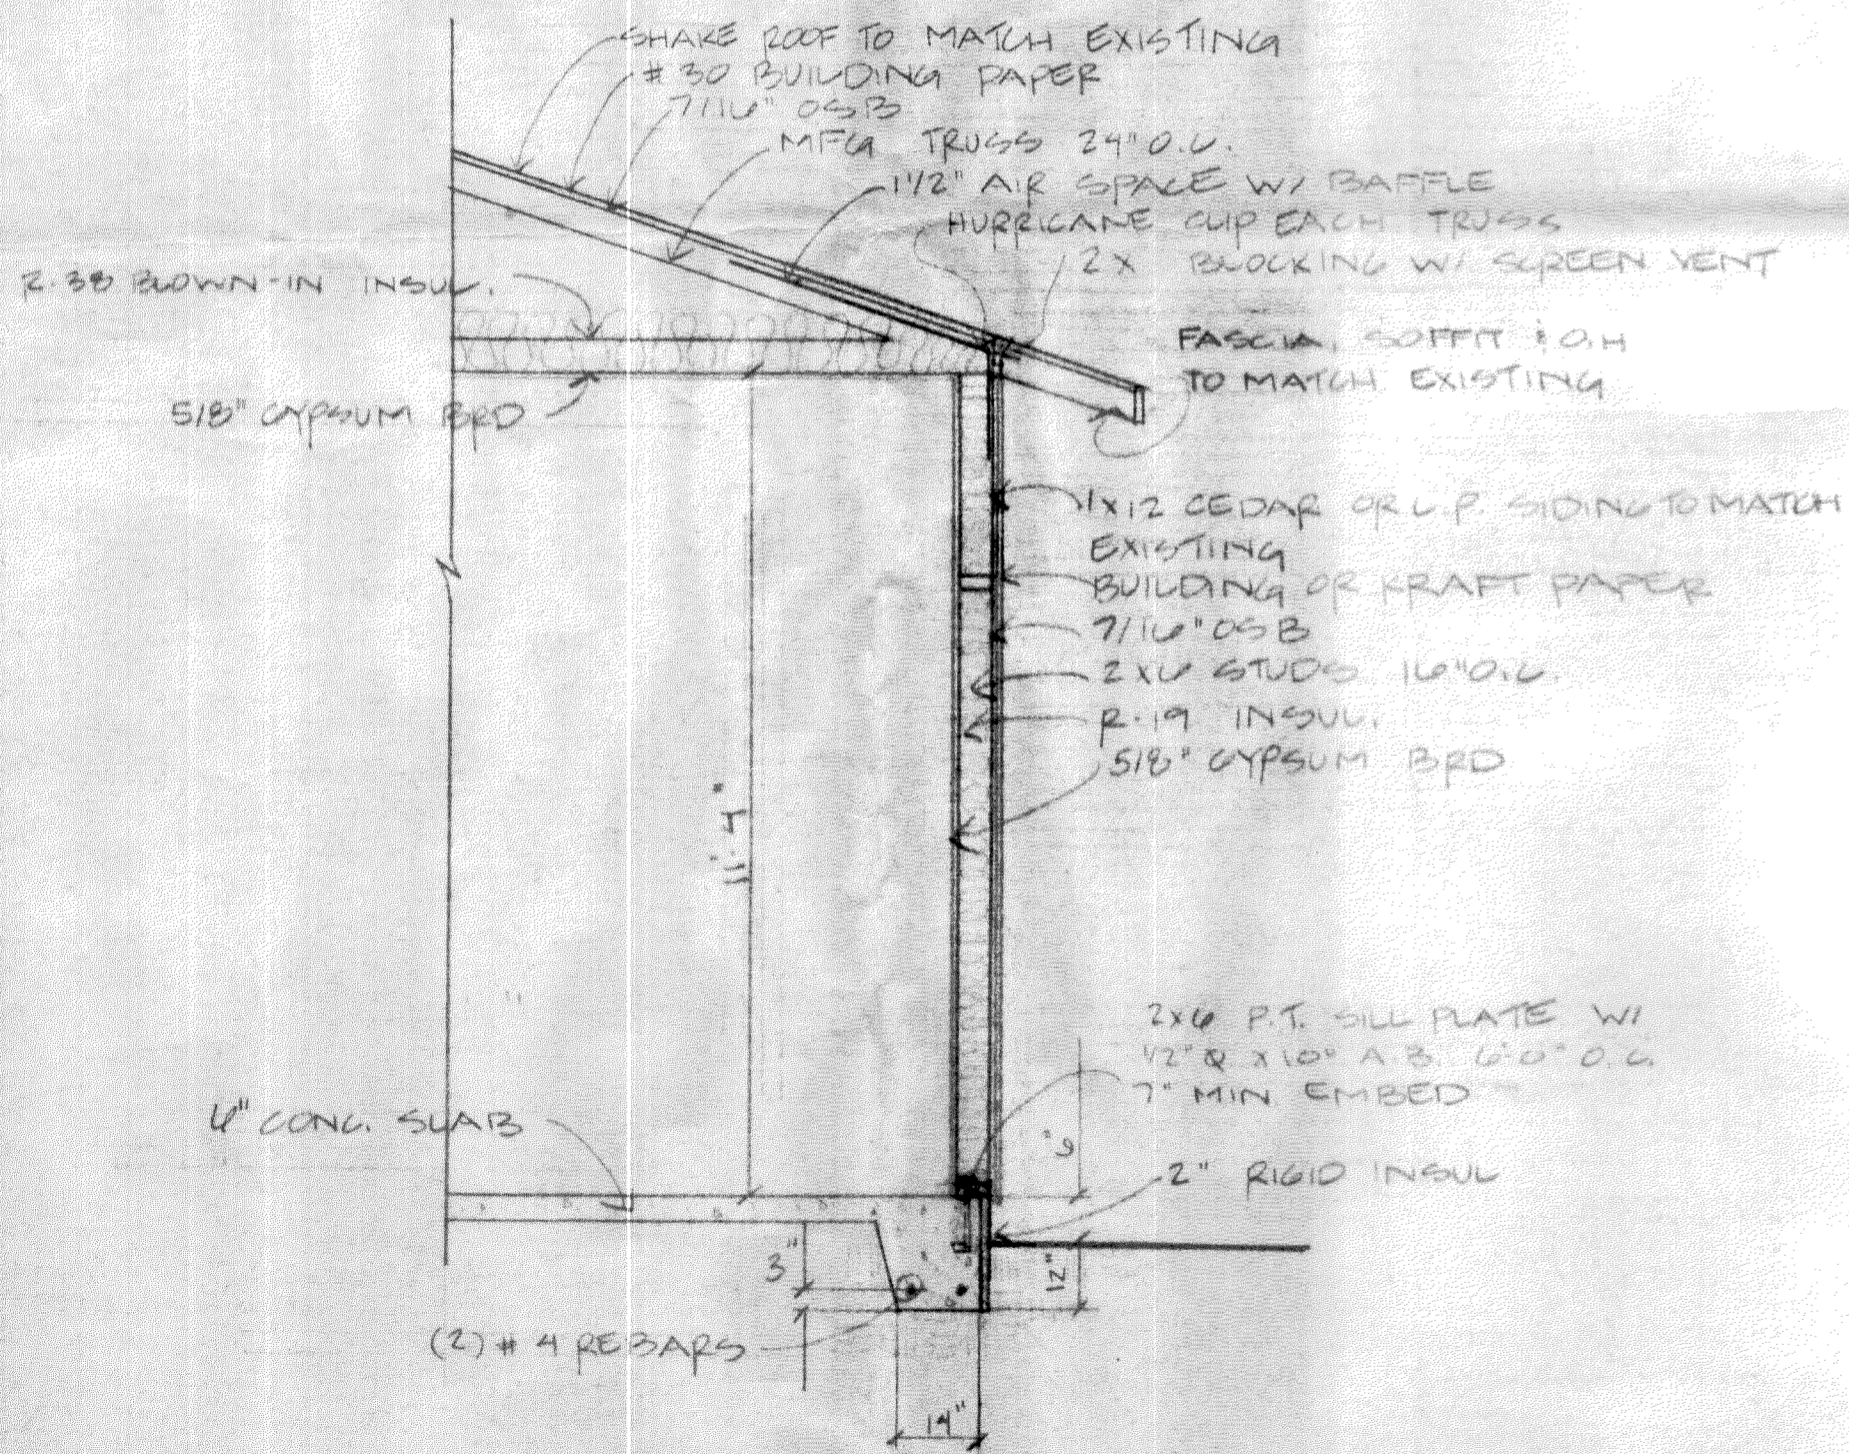

WALL SECTION 3/8"=1'-0"

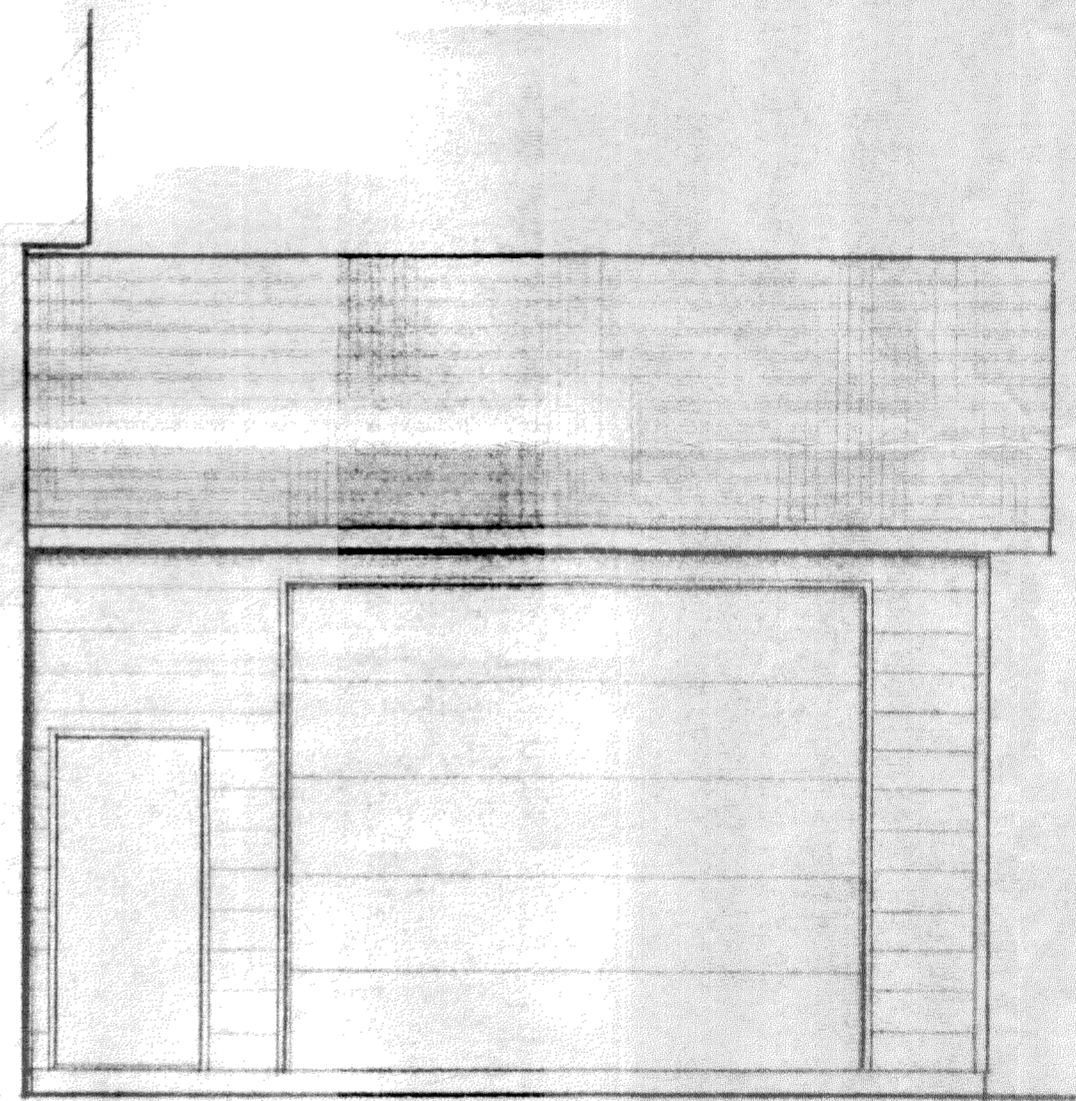

FRONT ELEVATION SCALE 1/4"=1'-0"

	<p>Bondeson's cannot guarantee against human error. Contractor to verify all notes, dimensions and conditions prior to start of construction and be responsible for the same.</p>	
<p>HOME &amp; BUILDING DESIGN 208-683-8058</p>	<p>Builder or home owner to notify Bondeson's of any error or omissions prior to start of construction. NOTE: Dimensions take preference over scale.</p>	