


FOUNDATION PLAN SCALE 1/4"=1'-0"

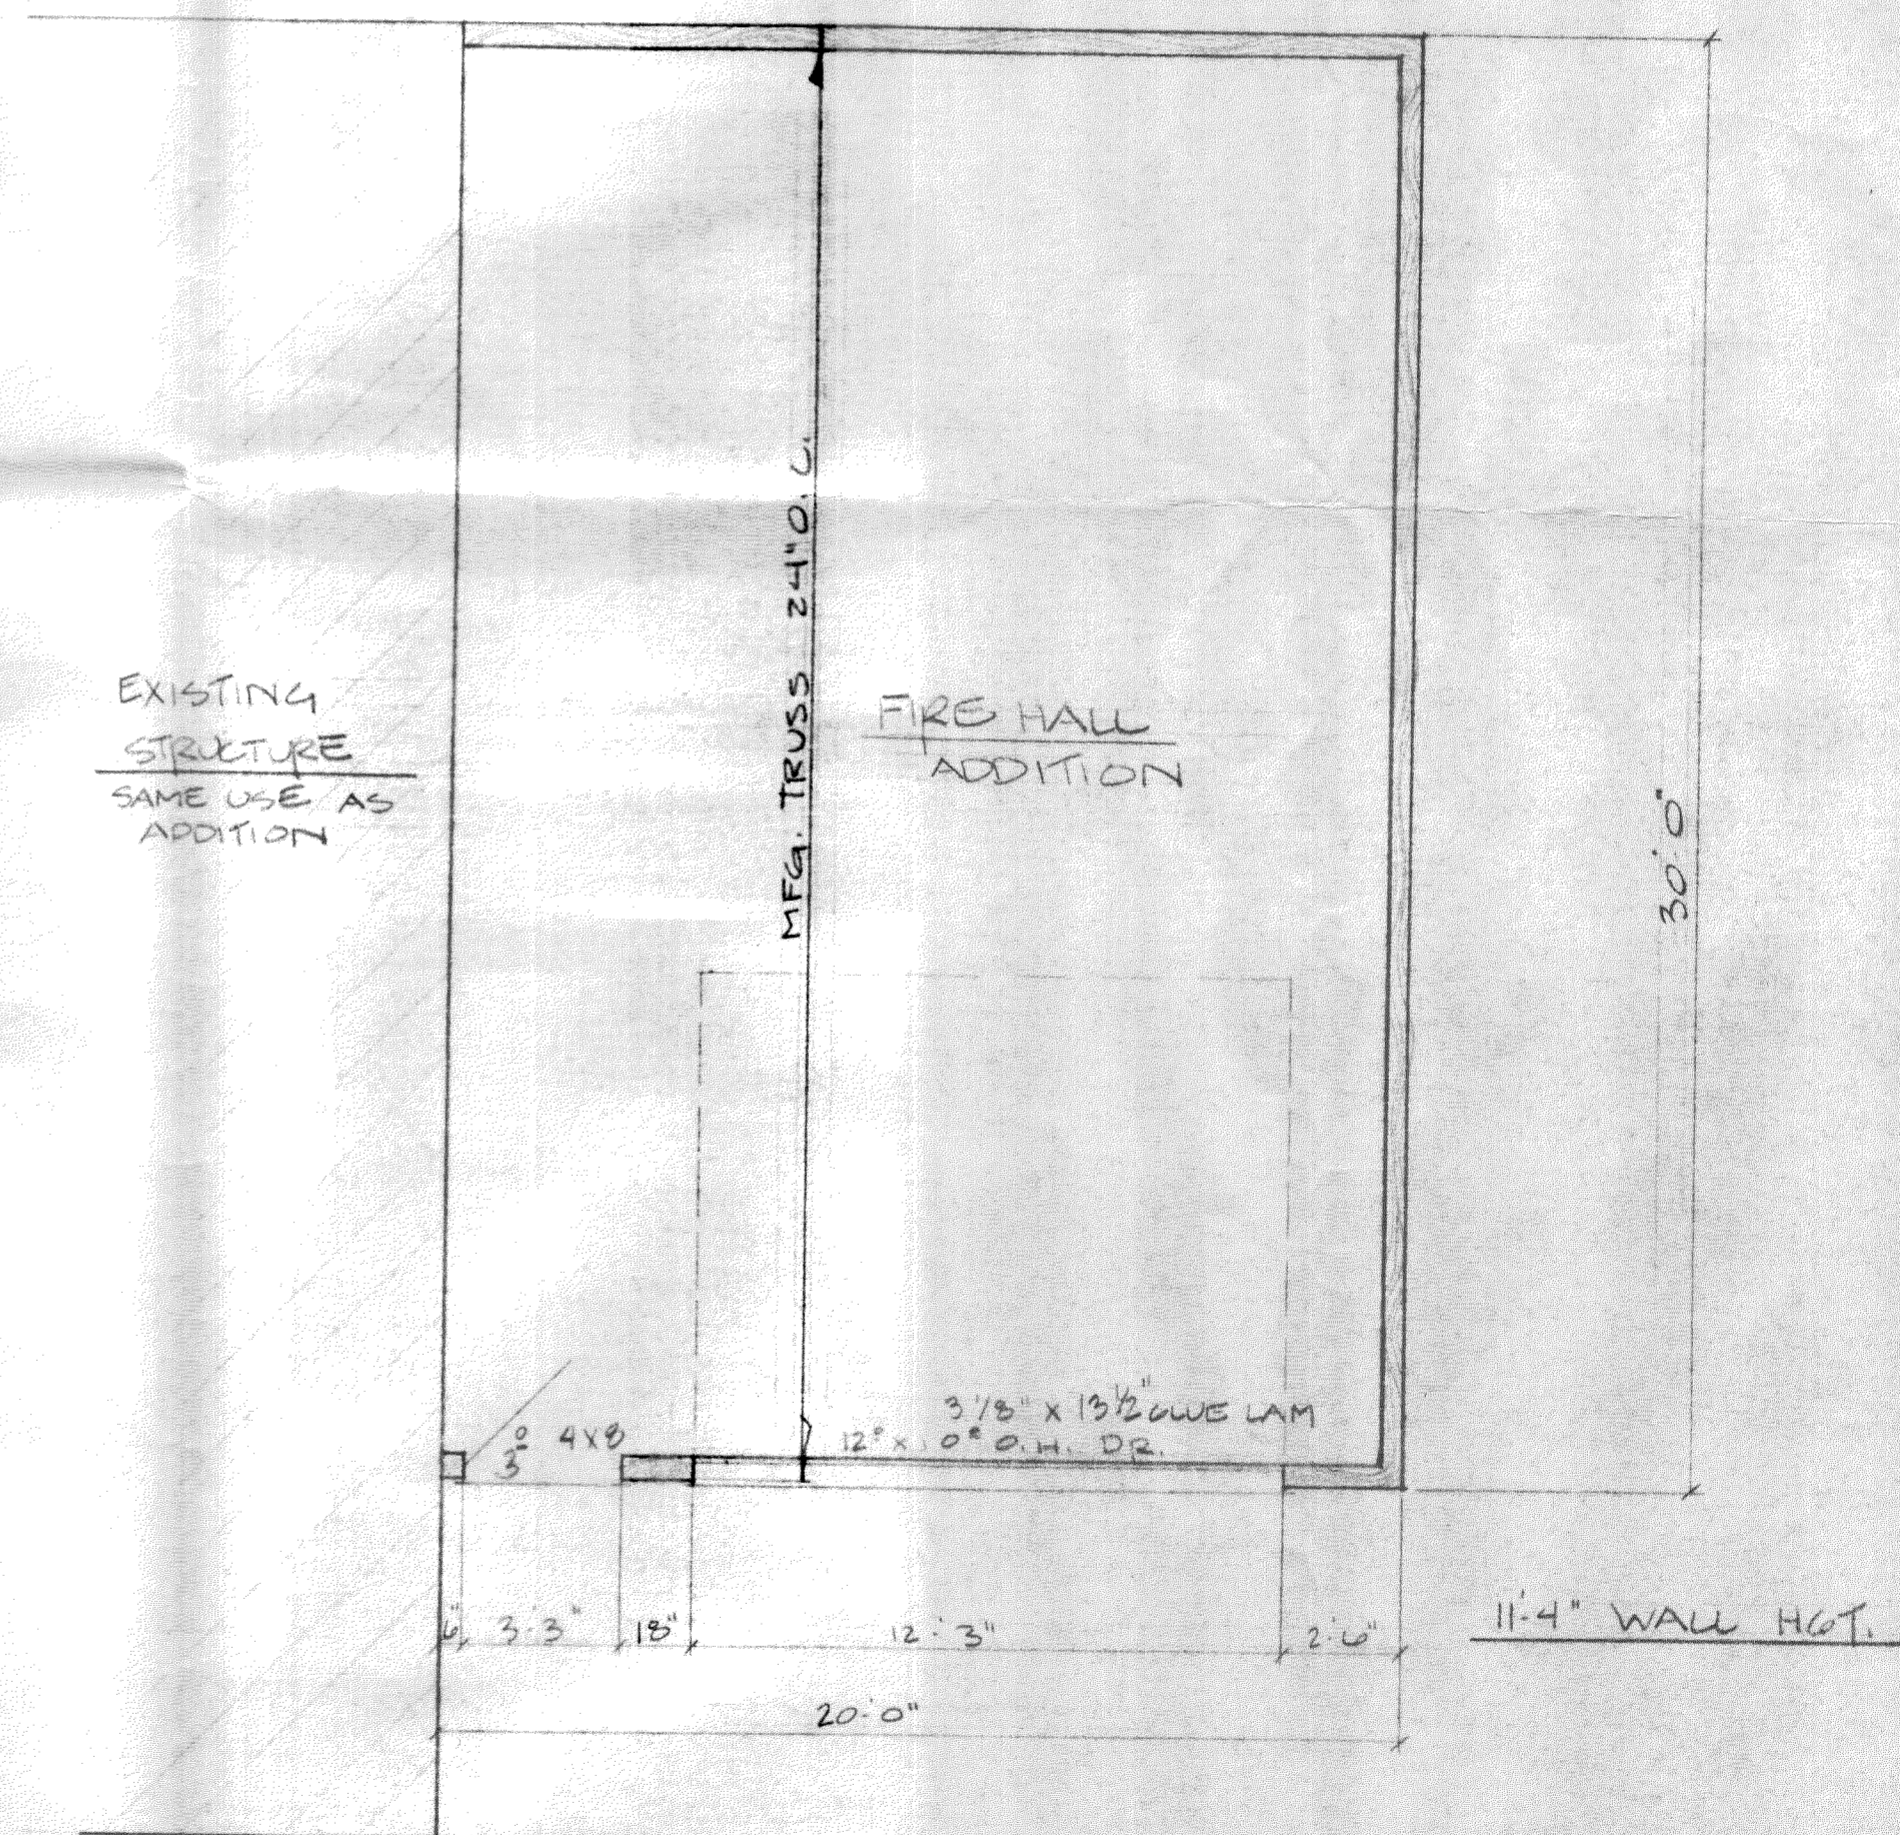

FLOOR PLAN SCALE 1/4"=1'-0"